


# RECOMMENDED HOISTWAY CONSTRUCTION PLAN

## TYPE-1 (36x48)

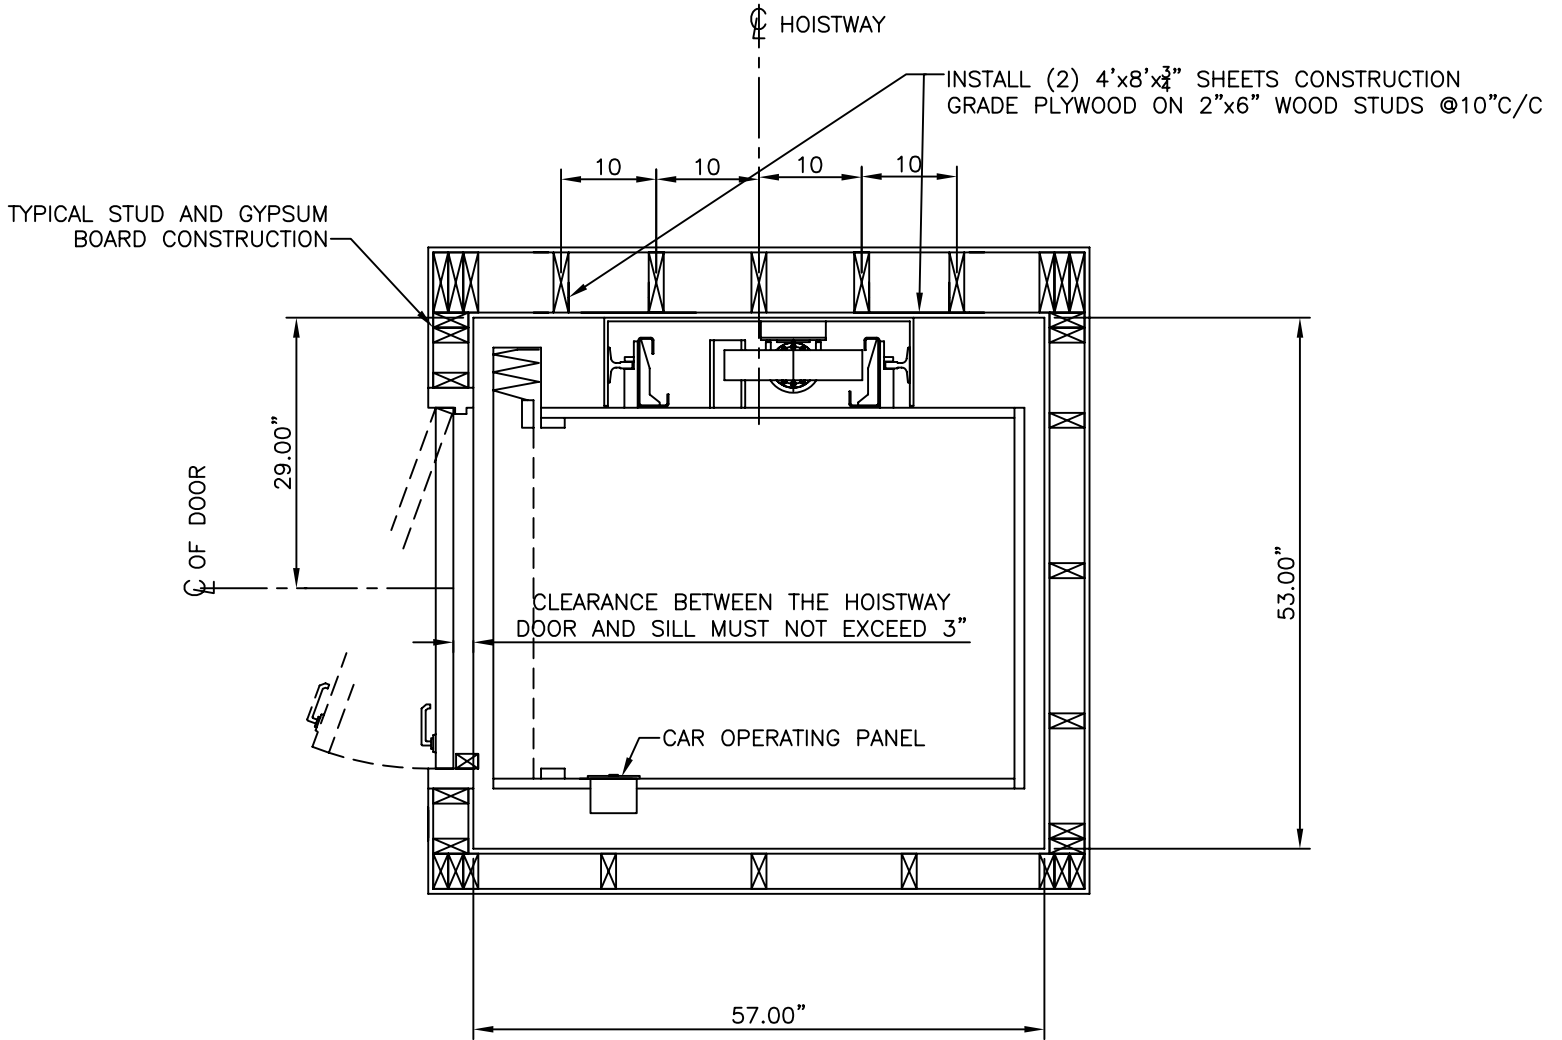

SHOP DRAWING APPROVAL  
FOR GENERAL ARRANGEMENT

- APPROVED
- APPROVED AS NOTED
- REVISE & RESUBMIT

NAME: \_\_\_\_\_

SIGNATURE: \_\_\_\_\_

COMPANY: \_\_\_\_\_

DATE: \_\_\_\_\_

COMMENTS: \_\_\_\_\_

\_\_\_\_\_

\_\_\_\_\_

\_\_\_\_\_

