


RECOMMENDED HOISTWAY CONSTRUCTION PLAN

TYPE-1 (36x60)

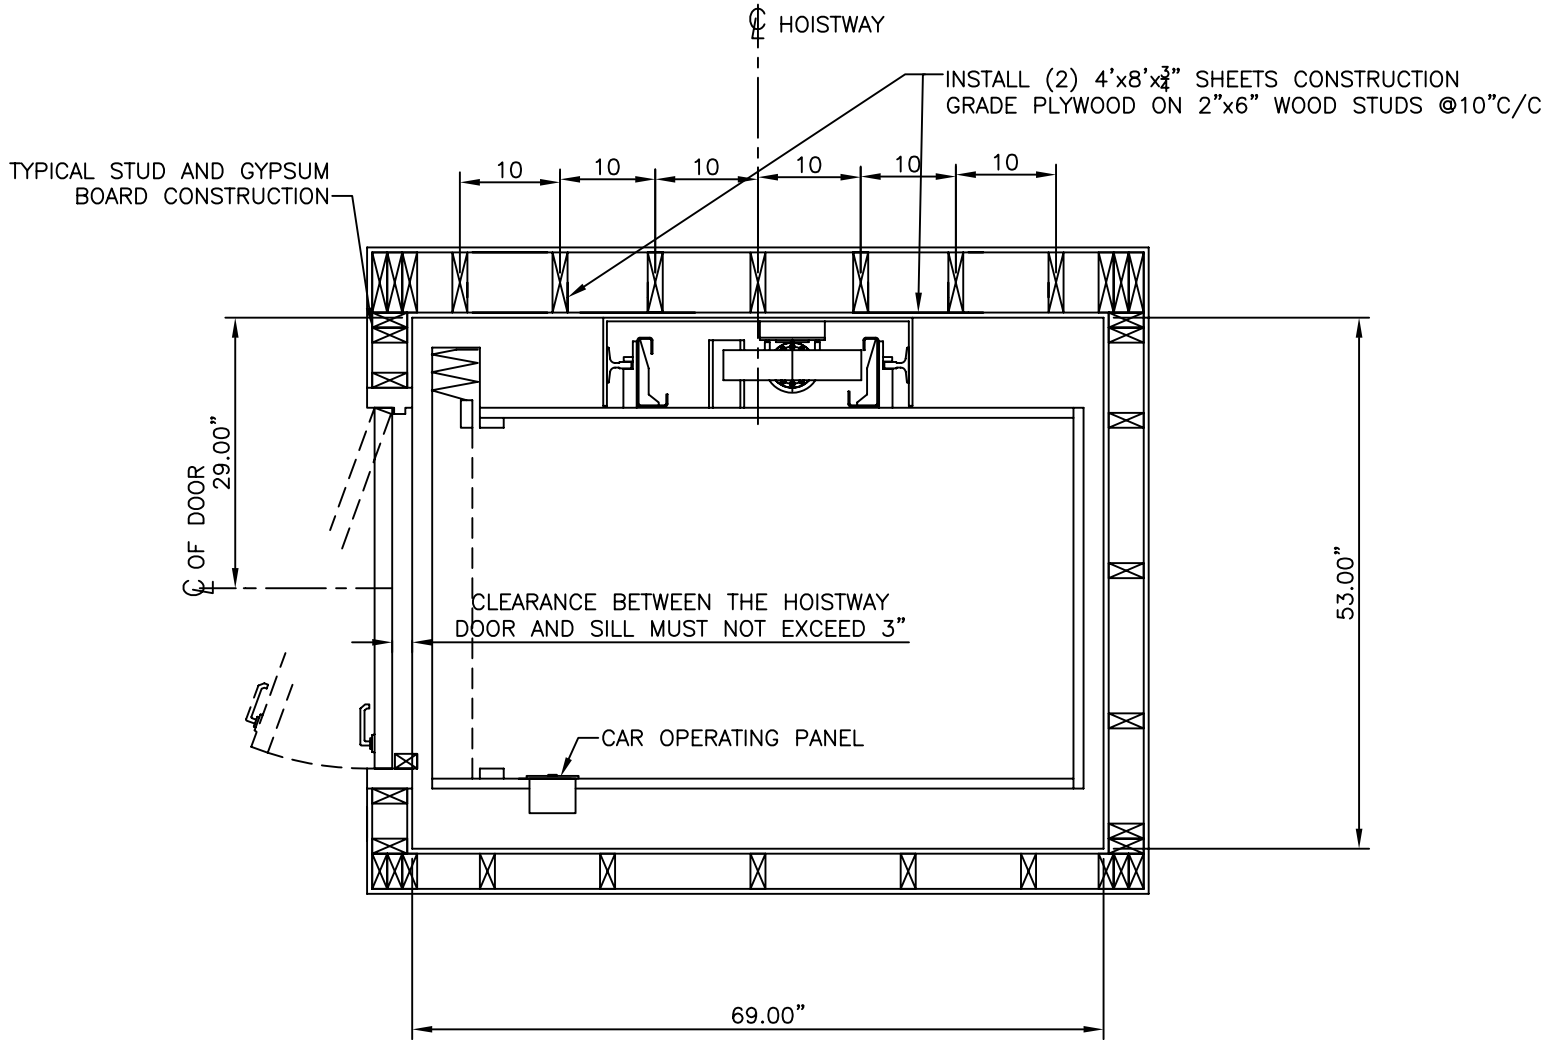

SHOP DRAWING APPROVAL
FOR GENERAL ARRANGEMENT

- APPROVED
- APPROVED AS NOTED
- REVISE & RESUBMIT

NAME: _____

SIGNATURE: _____

COMPANY: _____

DATE: _____

COMMENTS: _____

